


piano terra

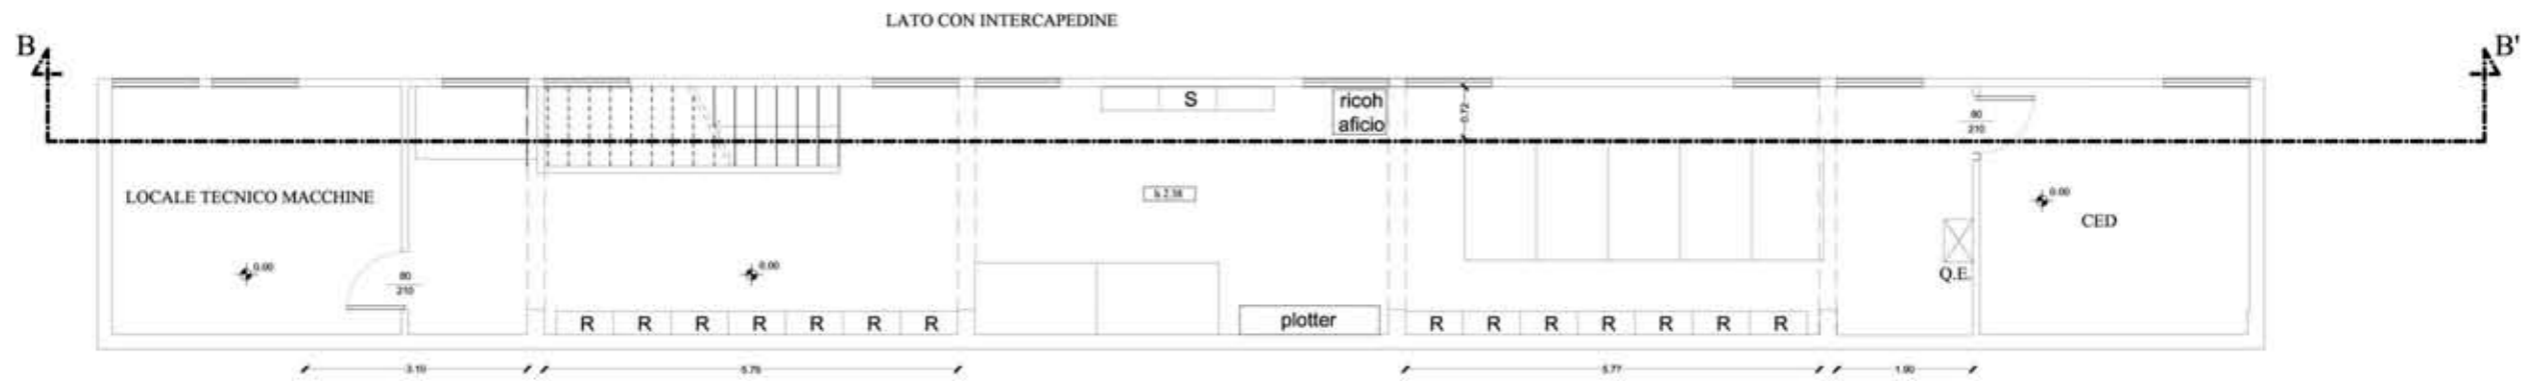

piano interrato